


System 70 mm

Interior View

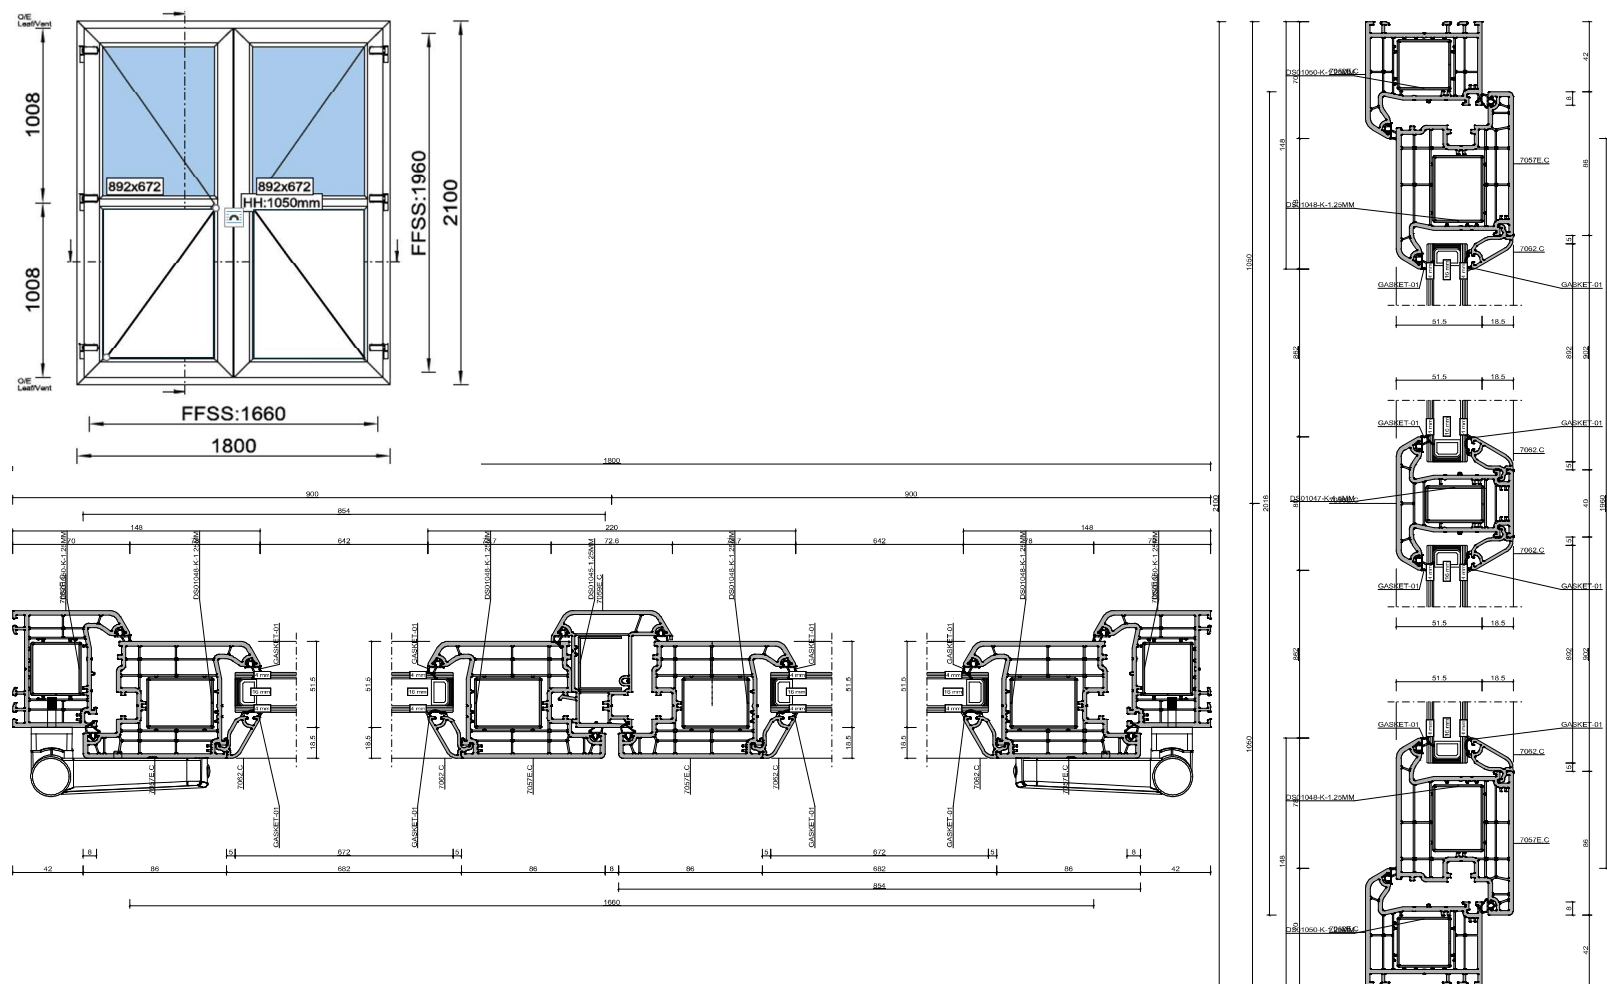

2x Sandwich Panel
24mm 0.60 m² 892 x 672mm
2x 4mm Clear Glass / 16AluSpacer/4mmLowe
24mm 0.60 m² 892 x 672mm